

A&E does not require the use of a specific title block but there are elements that need to be present for every project. The location of these elements are flexible on the title block but must be included.

- 1 PROJECT NAME
- 2 AGENCY OR CAMPUS
- 3 PROJECT LOCATION
Project address or location.
- 4 A&E PROJECT NUMBER
Architecture & Engineering Division project number. The font size should be comparable to the address and agency
- 5 DRAWING PHASE
Indicate if preliminary, bid documents or record drawings.
- 6 A&E PROJECT NUMBER
Architecture & Engineering Division project number on each title block page.
- 7 PROJECT TEAM
Ensure that State of Montana is listed as the owner.

1 RENOVATE OFFICE BUILDING

2 MONTANA DEPT. OF ADMINISTRATION

3 1520 E. 6TH AVE., HELENA MONTANA

4 A/E #2016-01-03

GENERAL NOTES:

1. ELEMENTUM CURABITUR VITAE NUNC SED VELIT DIGNISSIM SODALES UT EU SEM INTEGER VITAE JUSTO EGET MAGNA FERMENTUM IACULIS EU NON DIAM PHASELLUS VESTIBULUM LOREM SED RISUS ULTRICIES.
2. TRISTIQUE NULLA ALIQUET ENIM TORTOR AT AUCTOR URNA NUNC ID CURSUS METUS ALIQUAM ELEIFEND MI IN NULLA POSUERE SOLLICITUDIN ALIQUAM ULTRICES SAGITTIS ORCI A SCALERISQUE PURUS SEMPER EGET DUIS AT TELLUS AT URNA CONDIMENTUM.
3. MATTIS PELLENTESQUE ID NIBH TORTOR ID ALIQUET LECTUS PROIN NIBH NISL CONDIMENTUM ID VENENATIS A CONDIMENTUM VITAE SAPIEN PELLENTESQUE HABITANT MORBI TRISTIQUE SENECTUS ET NETUS ET MALESUADA FAMES AC TURPIS EGESTAS SED TEMPUS URNA ET PHARETRA PHARETRA MASSA MASSA.
4. ULTRICIES MI QUIS HENDRERIT DOLOR MAGNA EGET EST LOREM IPSUM DOLOR SIT AMET CONSECTETUR ADIPISCING ELIT PELLENTESQUE HABITANT MORBI TRISTIQUE SENECTUS ET NETUS ET MALESUADA FAMES AC TURPIS EGESTAS INTEGER EGET ALIQUET NIBH PRAESENT TRISTIQUE MAGNA SIT AMET PURUS GRAVIDA QUIS BLANDIT TURPIS CURSUS IN HAC HABITASSE PLATEA DICTUMST QUISQUE SAGITTIS PURUS SIT AMET VOLUTPAT CONSEQUAT MAURIS NUNC CONGUE NISI VITAE SUSCIPIT TELLUS MAURIS A DIAM MAECENAS.
5. SED ENIM UT SEM VIVERRA ALIQUET EGET SIT AMET TELLUS CRAS ADIPISCING ENIM EU TURPIS EGESTAS PRETIUM AENEAN PHARETRA MAGNA AC PLACERAT VESTIBULUM LECTUS MAURIS ULTRICES EROS IN CURSUS TURPIS MASSA TINCIDUNT DUI UT ORNARE LECTUS SIT AMET EST PLACERAT IN EGESTAS ERAT IMPERDIET SED EUISMOD NISI PORTA LOREM MOLLIS ALIQUAM UT PORTTITOR.
6. LEO A DIAM SOLLICITUDIN TEMPOR ID EU NISL NUNC MI IPSUM FAUCIBUS VITAE ALIQUET NEC ULLAMCORPER SIT AMET RISUS NULLAM EGET FELIS EGET NUNC LOBORTIS MATTIS ALIQUAM FAUCIBUS PURUS IN MASSA TEMPOR NEC FEUGIAT.


SHEET INDEX	
A2	PAGE 2
A3	PAGE 3
A4	PAGE 4
A5	Unnamed
COVER	COVER SHEET

CODE REQUIREMENTS

THIS PROJECT SHALL COMPLY WITH THESE CODES, OR LATER EDITIONS, AS REQUIRED BY THE STATE OF MONTANA:

2012	INTERNATIONAL BUILDING CODE
2012	INTERNATIONAL MECHANICAL CODE
2012	UNIFORM PLUMBING CODE
2014	NATIONAL ELECTRIC CODE
2012	INTERNATIONAL ENERGY CONSERVATION CODE

PROJECT LOCATION

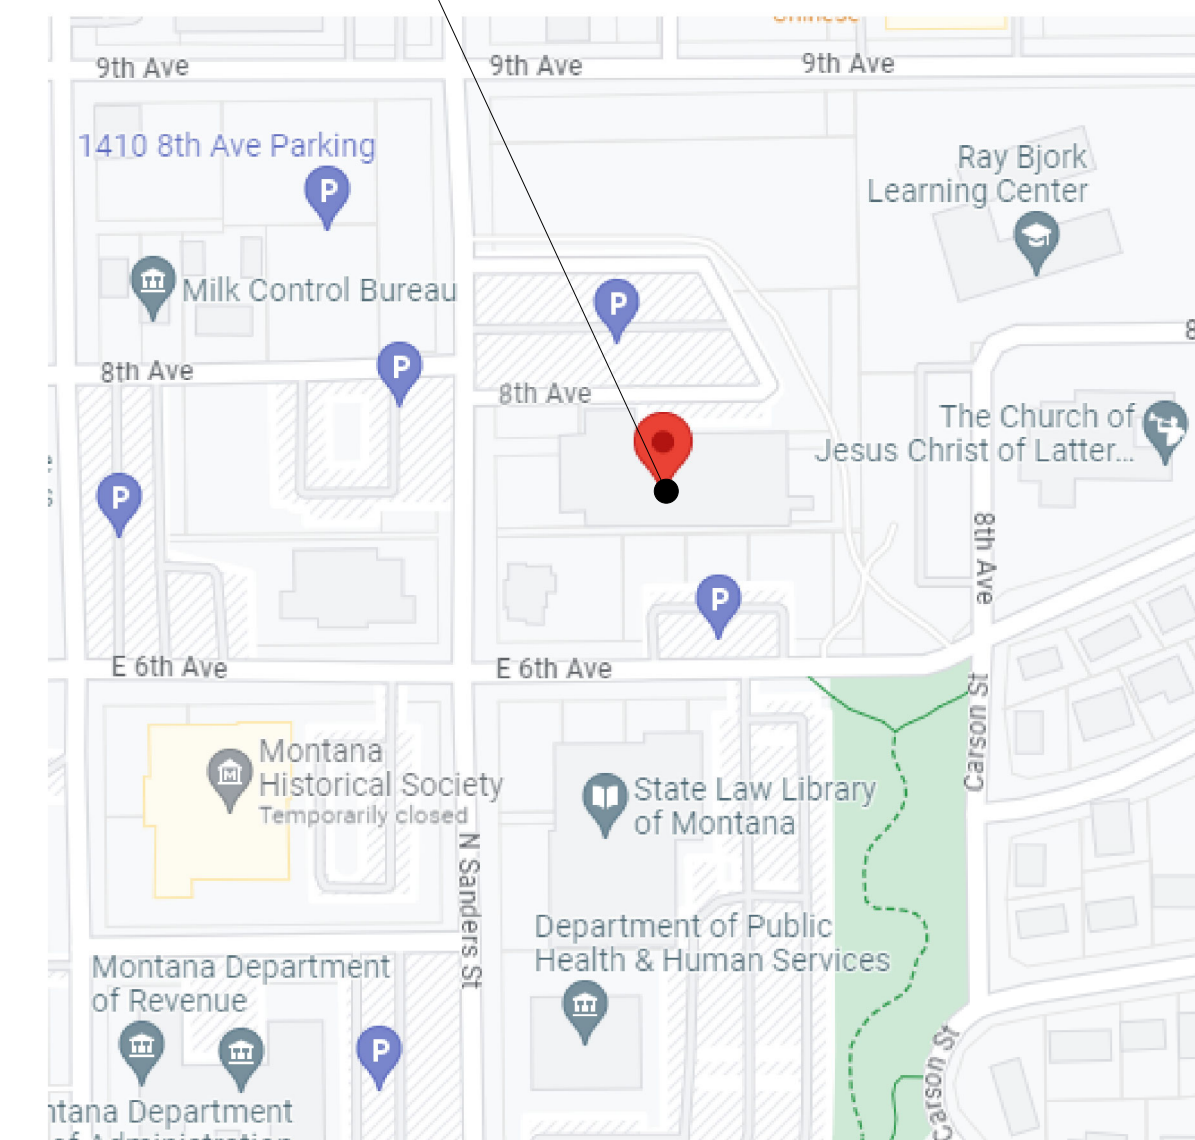

VICINITY MAP

PROJECT TEAM:

7	OWNER STATE OF MONTANA HELENA, MONTANA (406) 444-0000	AGENCY DEPT. OF ADMIN. HELENA, MONTANA (406) 444-0000	ARCHITECT FIRM NAME CITY, STATE (406) 000-0000	CIVIL FIRM NAME CITY, STATE (406) 000-0000	STRUCTURAL FIRM NAME CITY, STATE (406) 000-0000	MEP FIRM NAME CITY, STATE (406) 000-0000
---	---	---	--	--	---	--

AE
CONSULTANT

PRELIMINARY

NOT FOR
CONSTRUCTION

5

RENOVATE OFFICE
BUILDING

HELENA, MONTANA

AE# 2023-30-00

6

No.	Description	Date

COVER SHEET

Project number	0000-00-00
Date	06/01/2023
Drawn by	SPF
Checked by	MML

COVER

Scale As indicated